




PROPOSED SOUTH ELEVATION
SCALE 1/4"=1'-0"

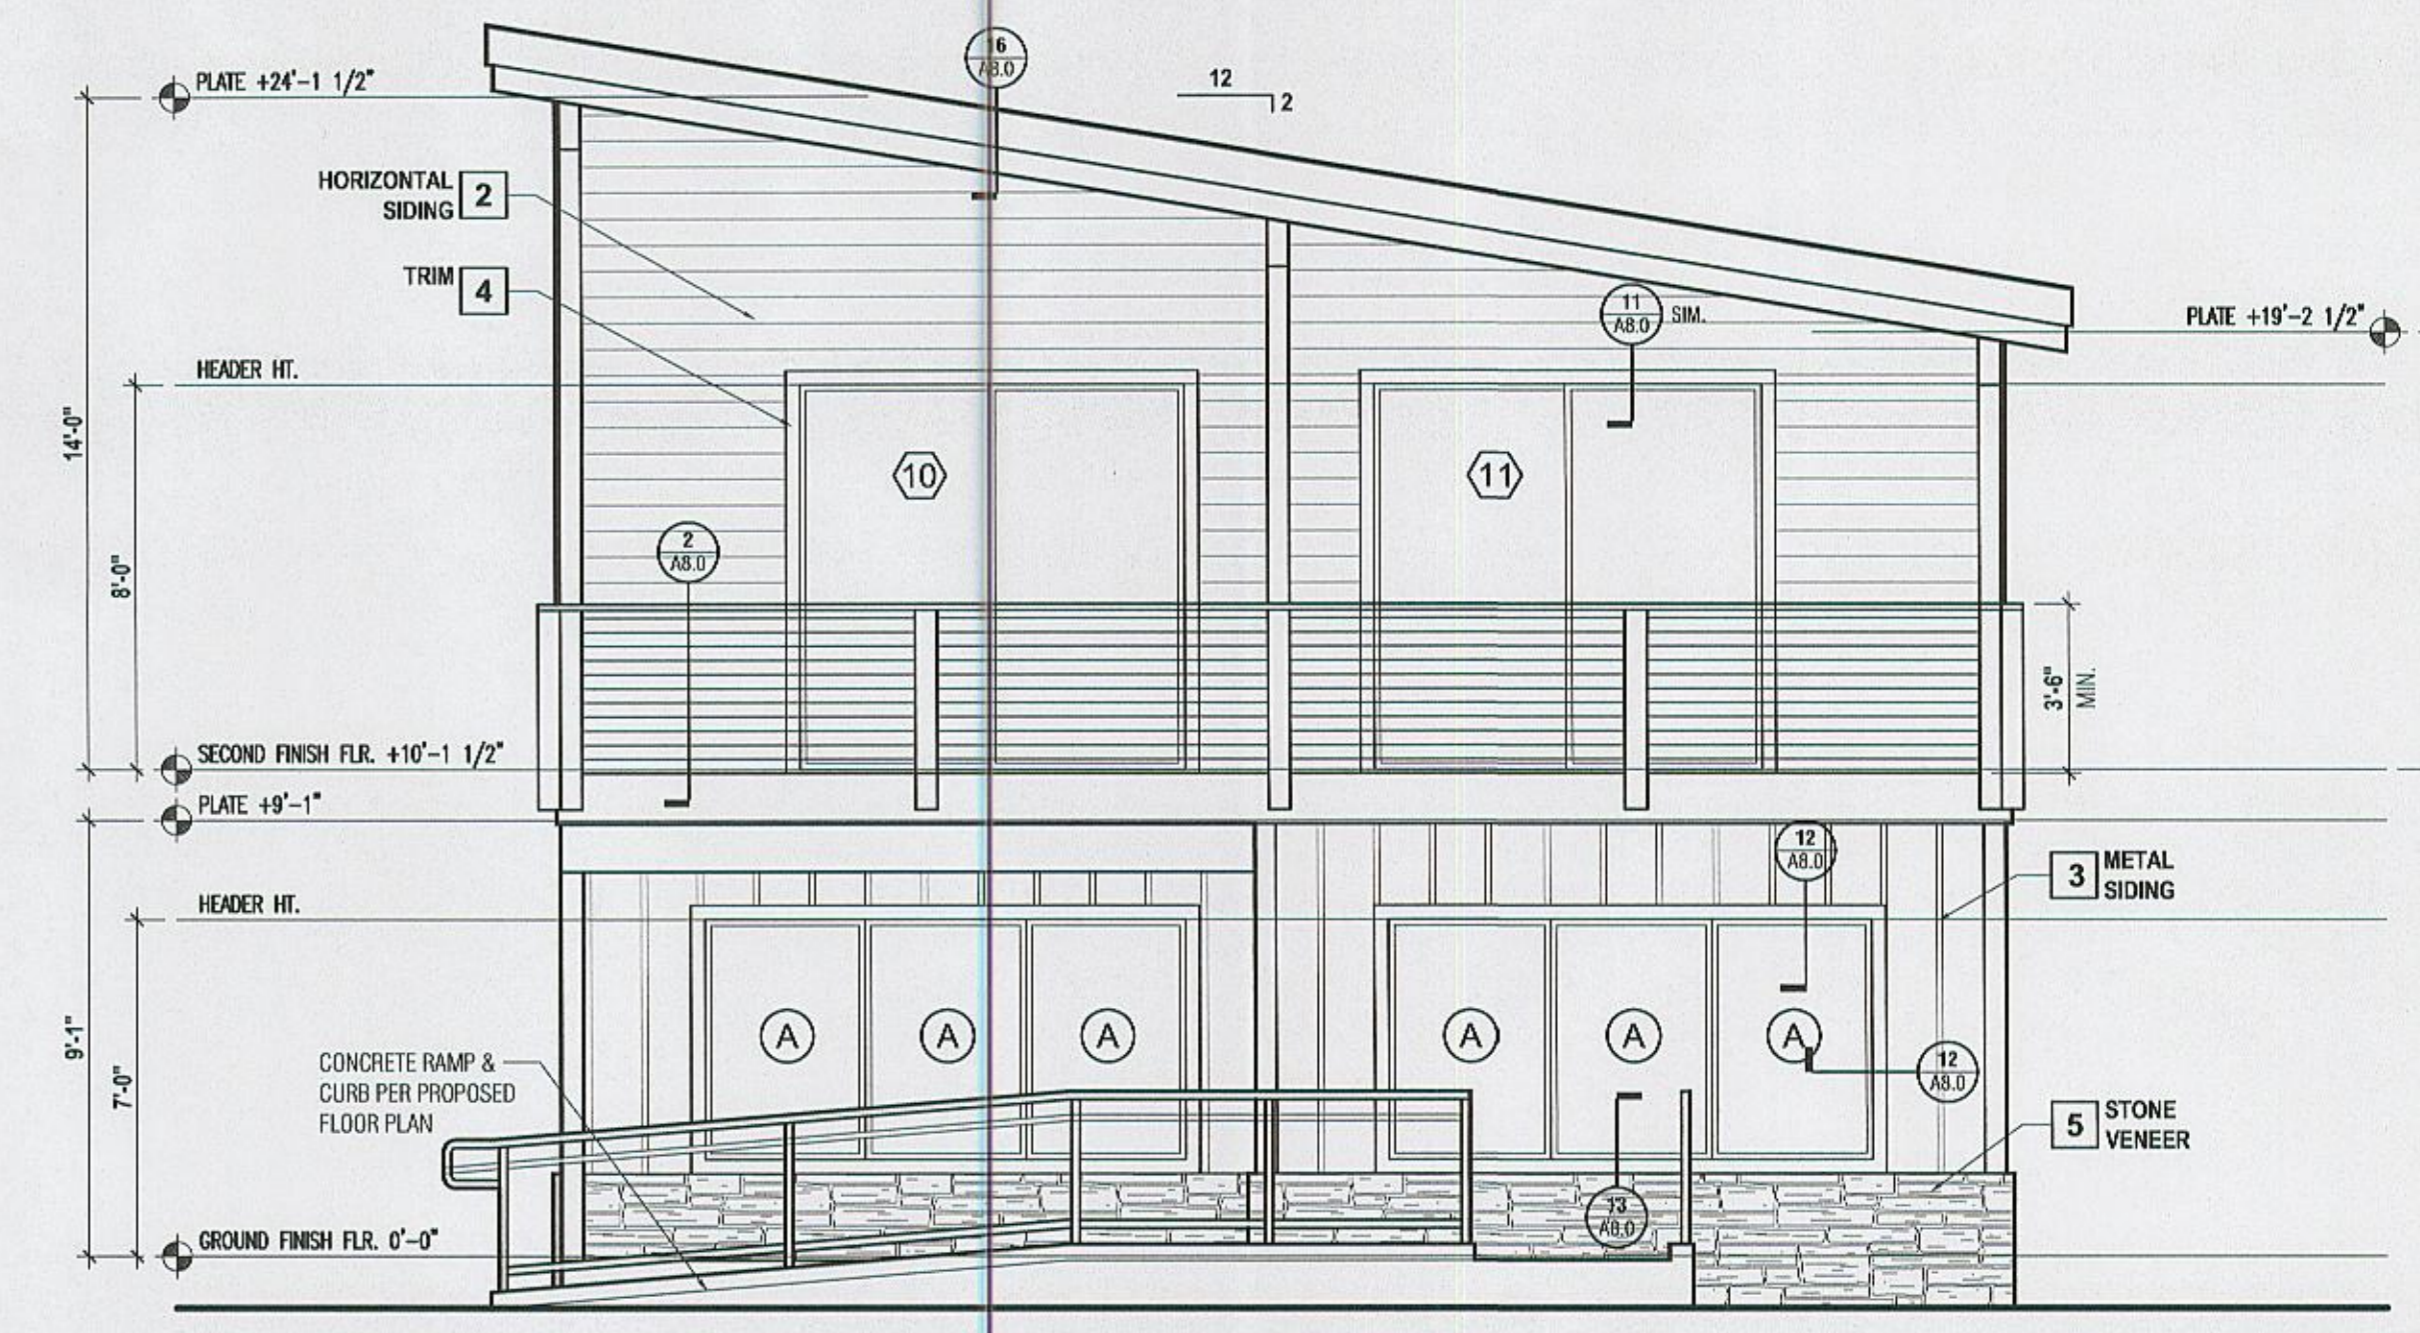

PROPOSED WEST ELEVATION
SCALE 1/4"=1'-0"

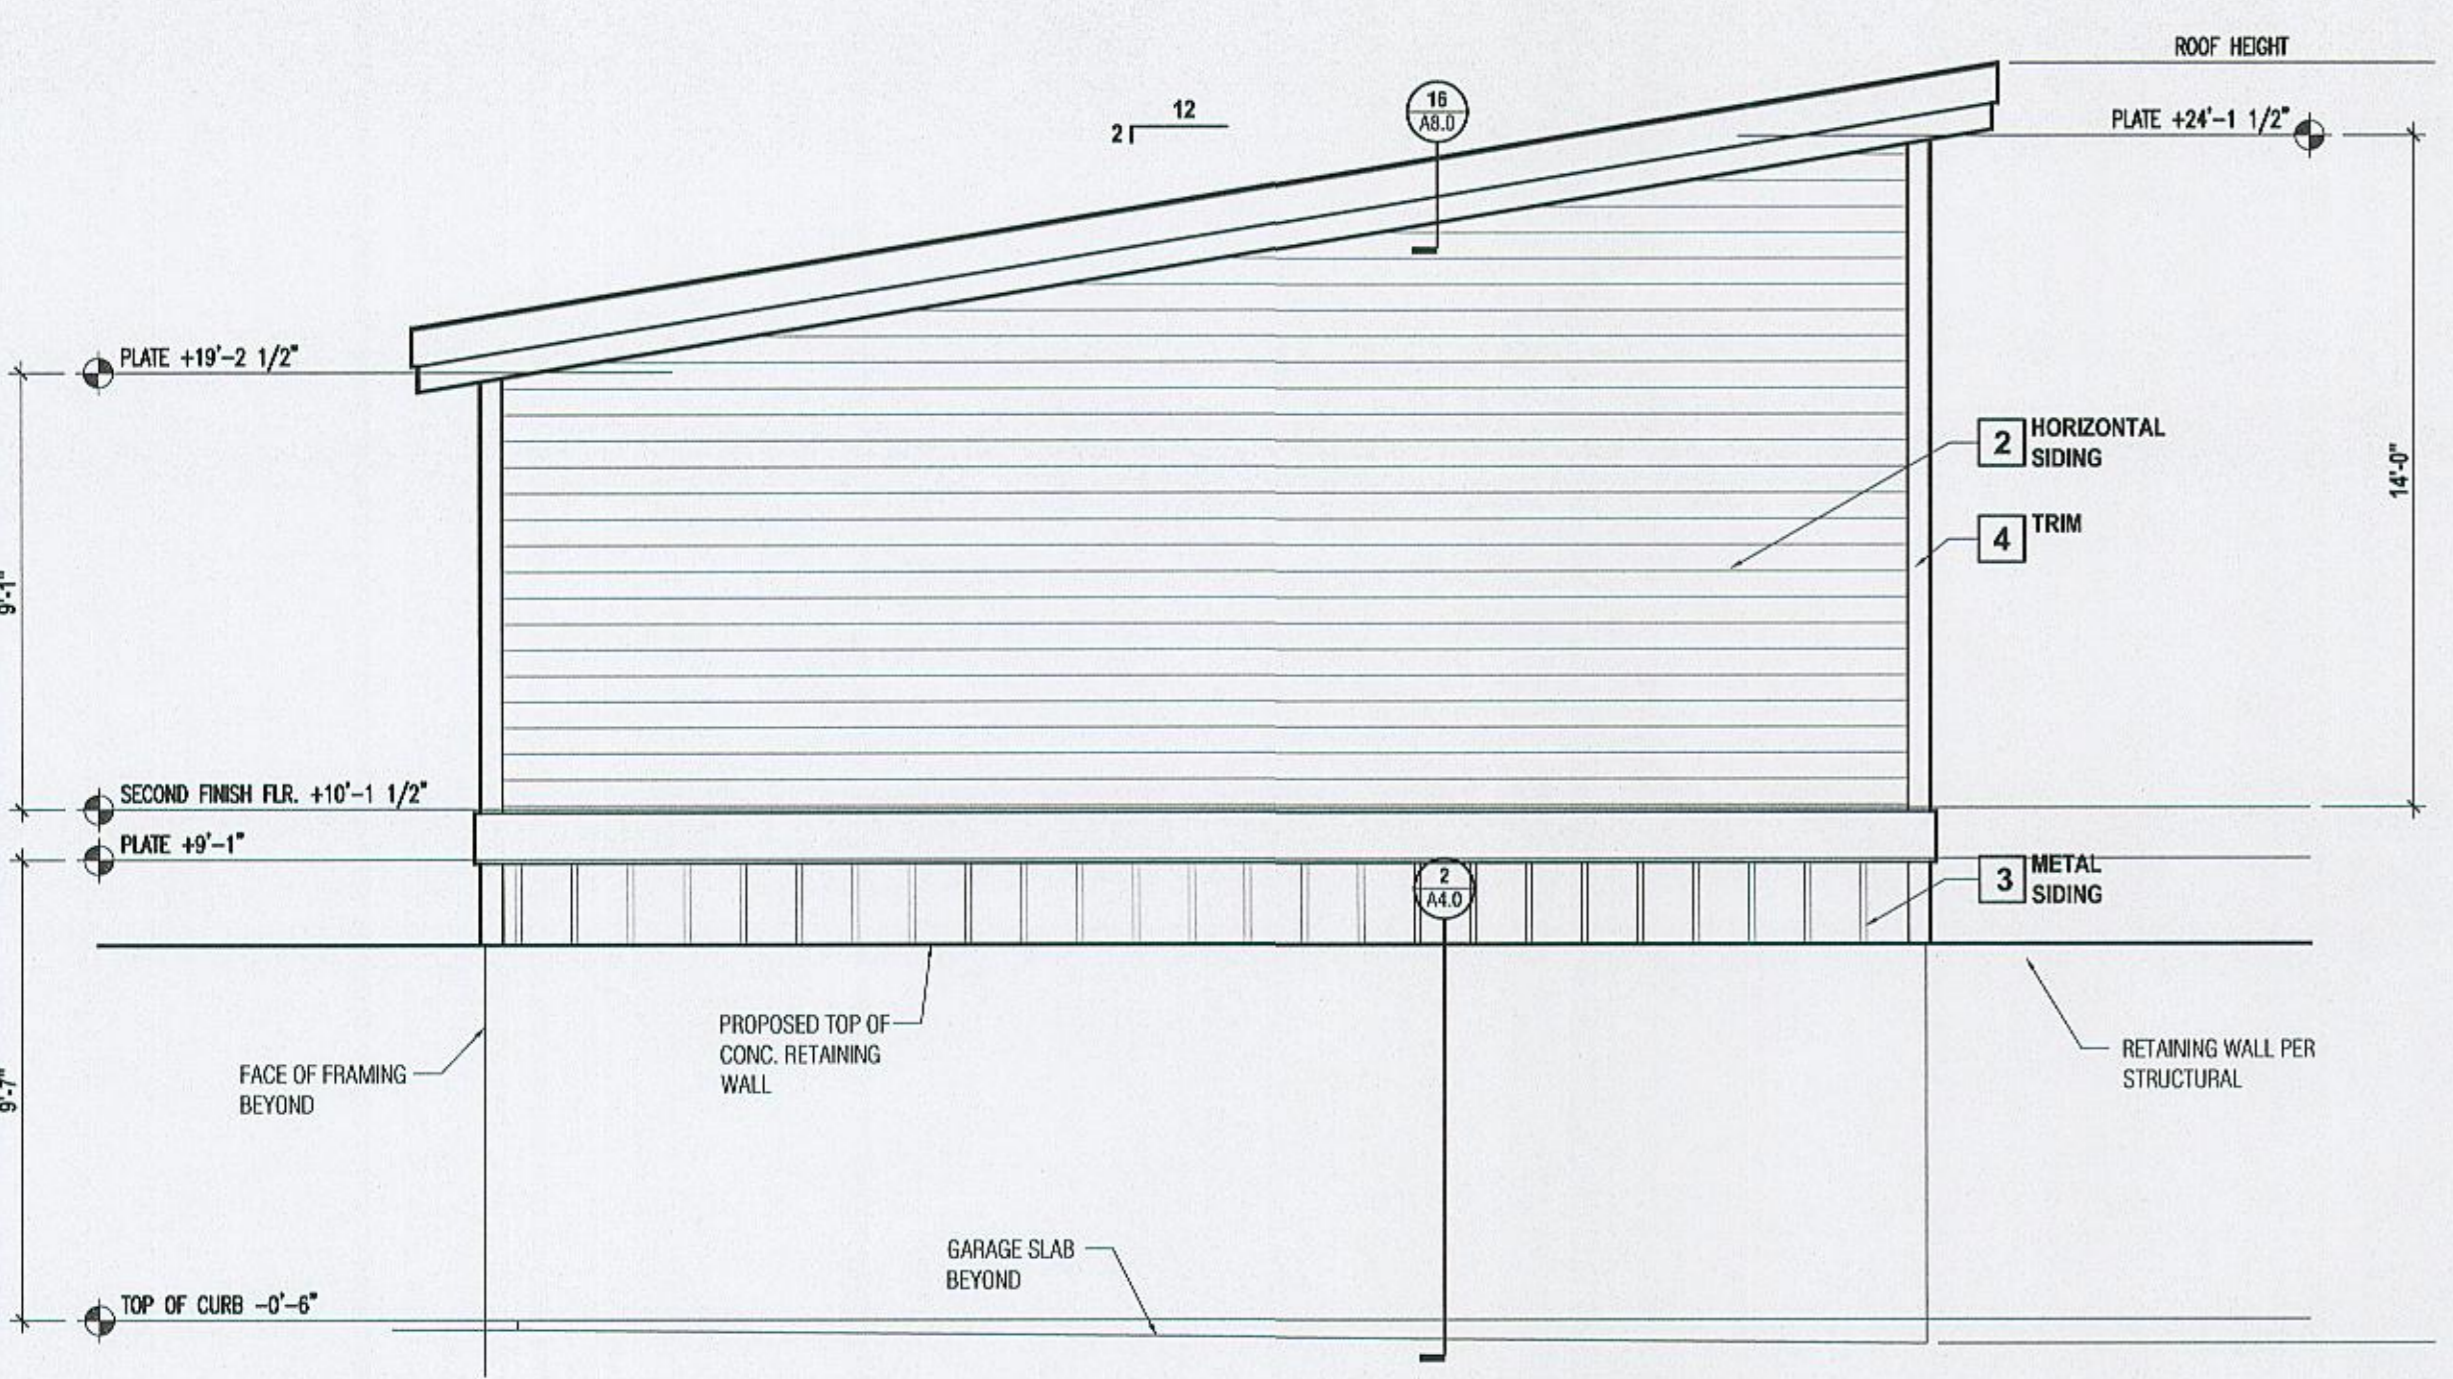

PROPOSED EAST ELEVATION
SCALE 1/4"=1'-0"

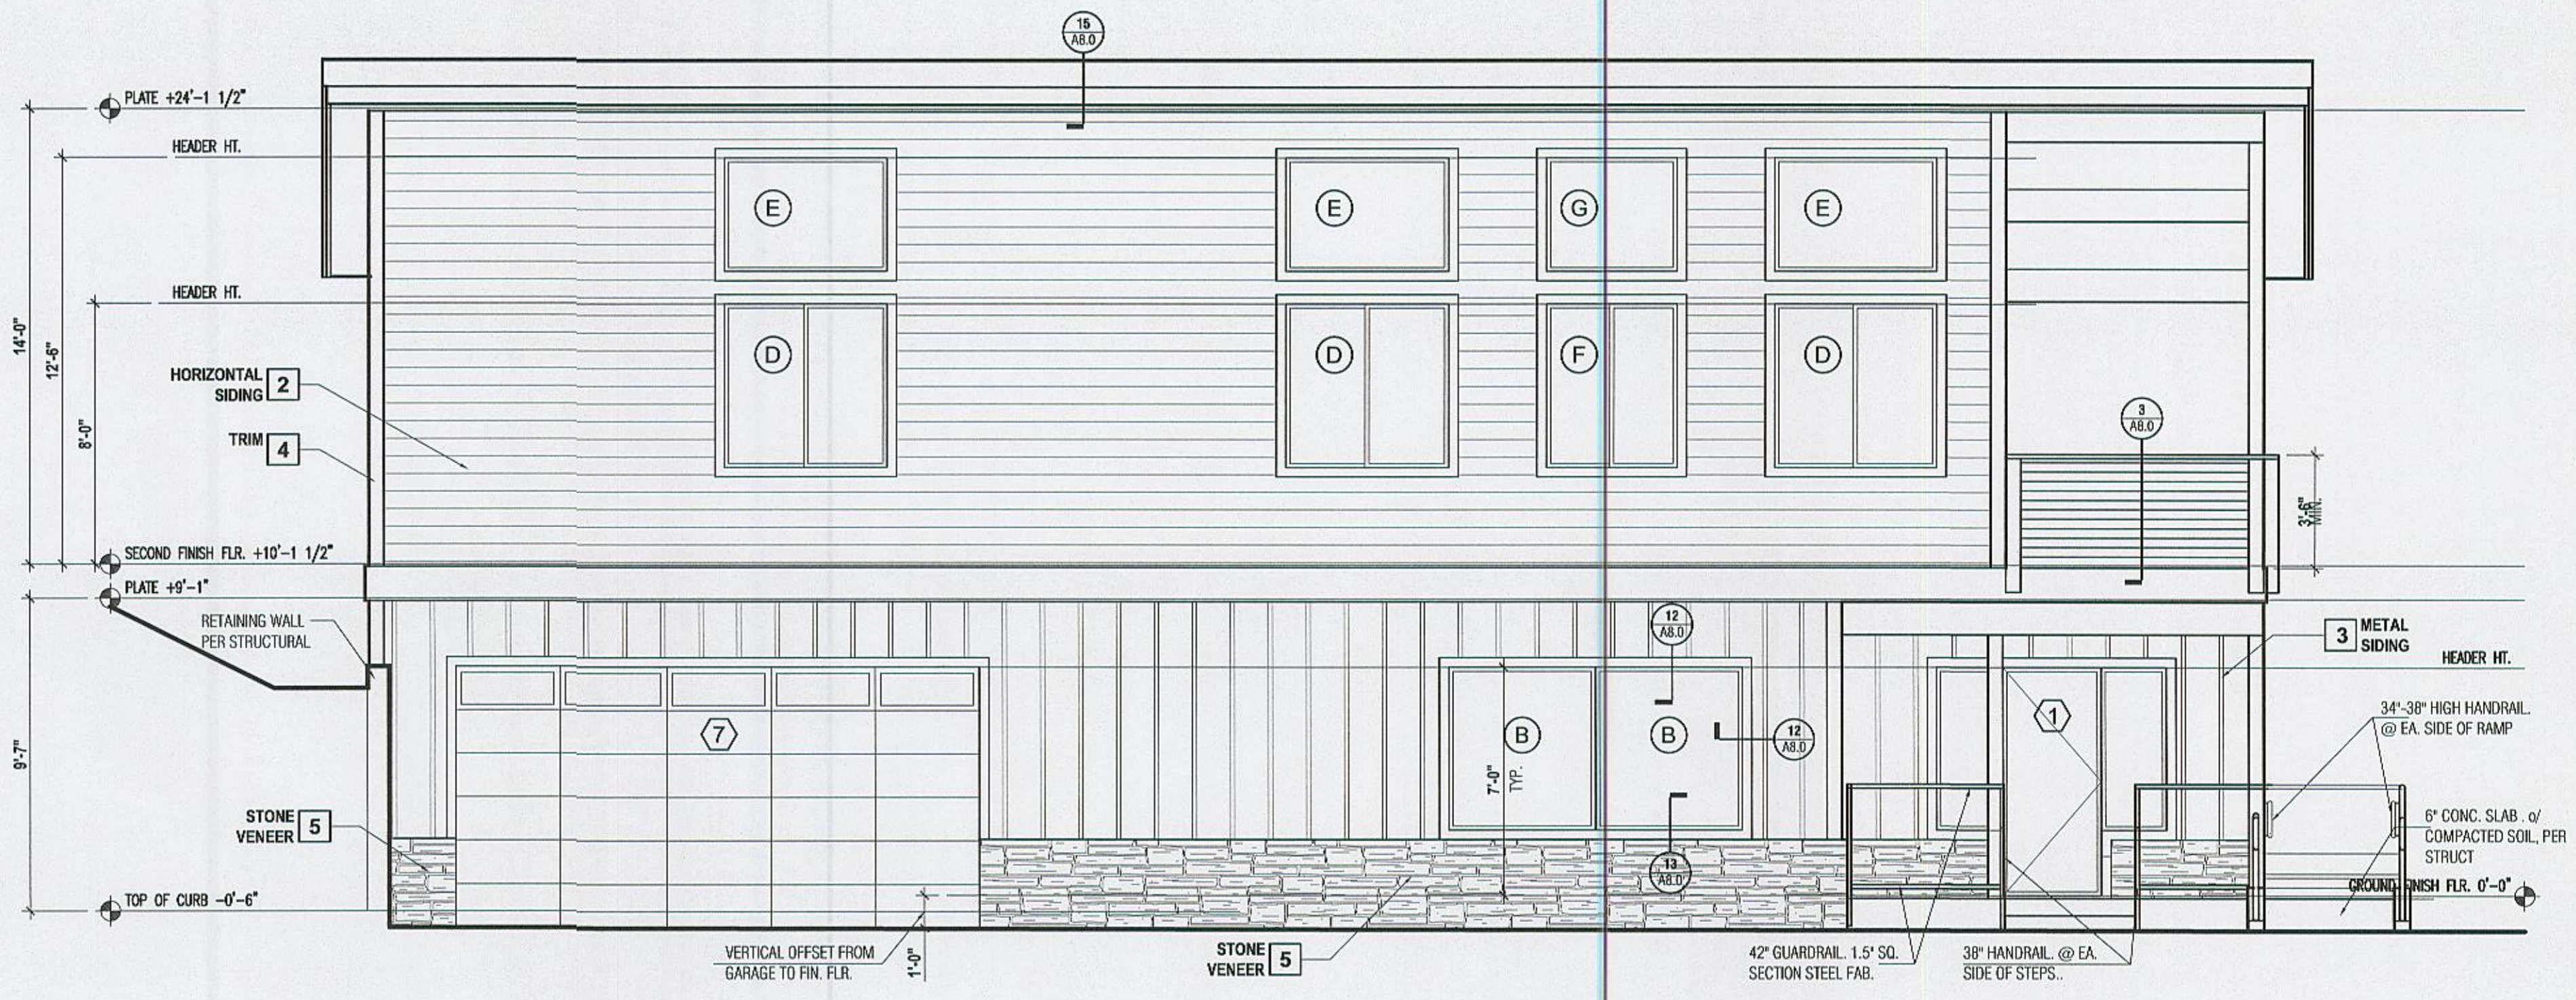

PROPOSED NORTH ELEVATION
SCALE 1/4"=1'-0"

DESIGN DIMENSION & ASSOC. HEREBY RESERVES ITS COMMON LAW COPYRIGHT AND OTHER PROPERTY RIGHTS IN THESE PLANS, IDEAS, AND DESIGNS. THESE PLANS, IDEAS, AND DESIGNS ARE NOT TO BE REPRODUCED, CHANGED, OR ASSIGNED TO ANY THIRD PARTY, WITHOUT FIRST OBTAINING WRITTEN PERMISSION FROM DESIGN DIMENSION & ASSOC.