
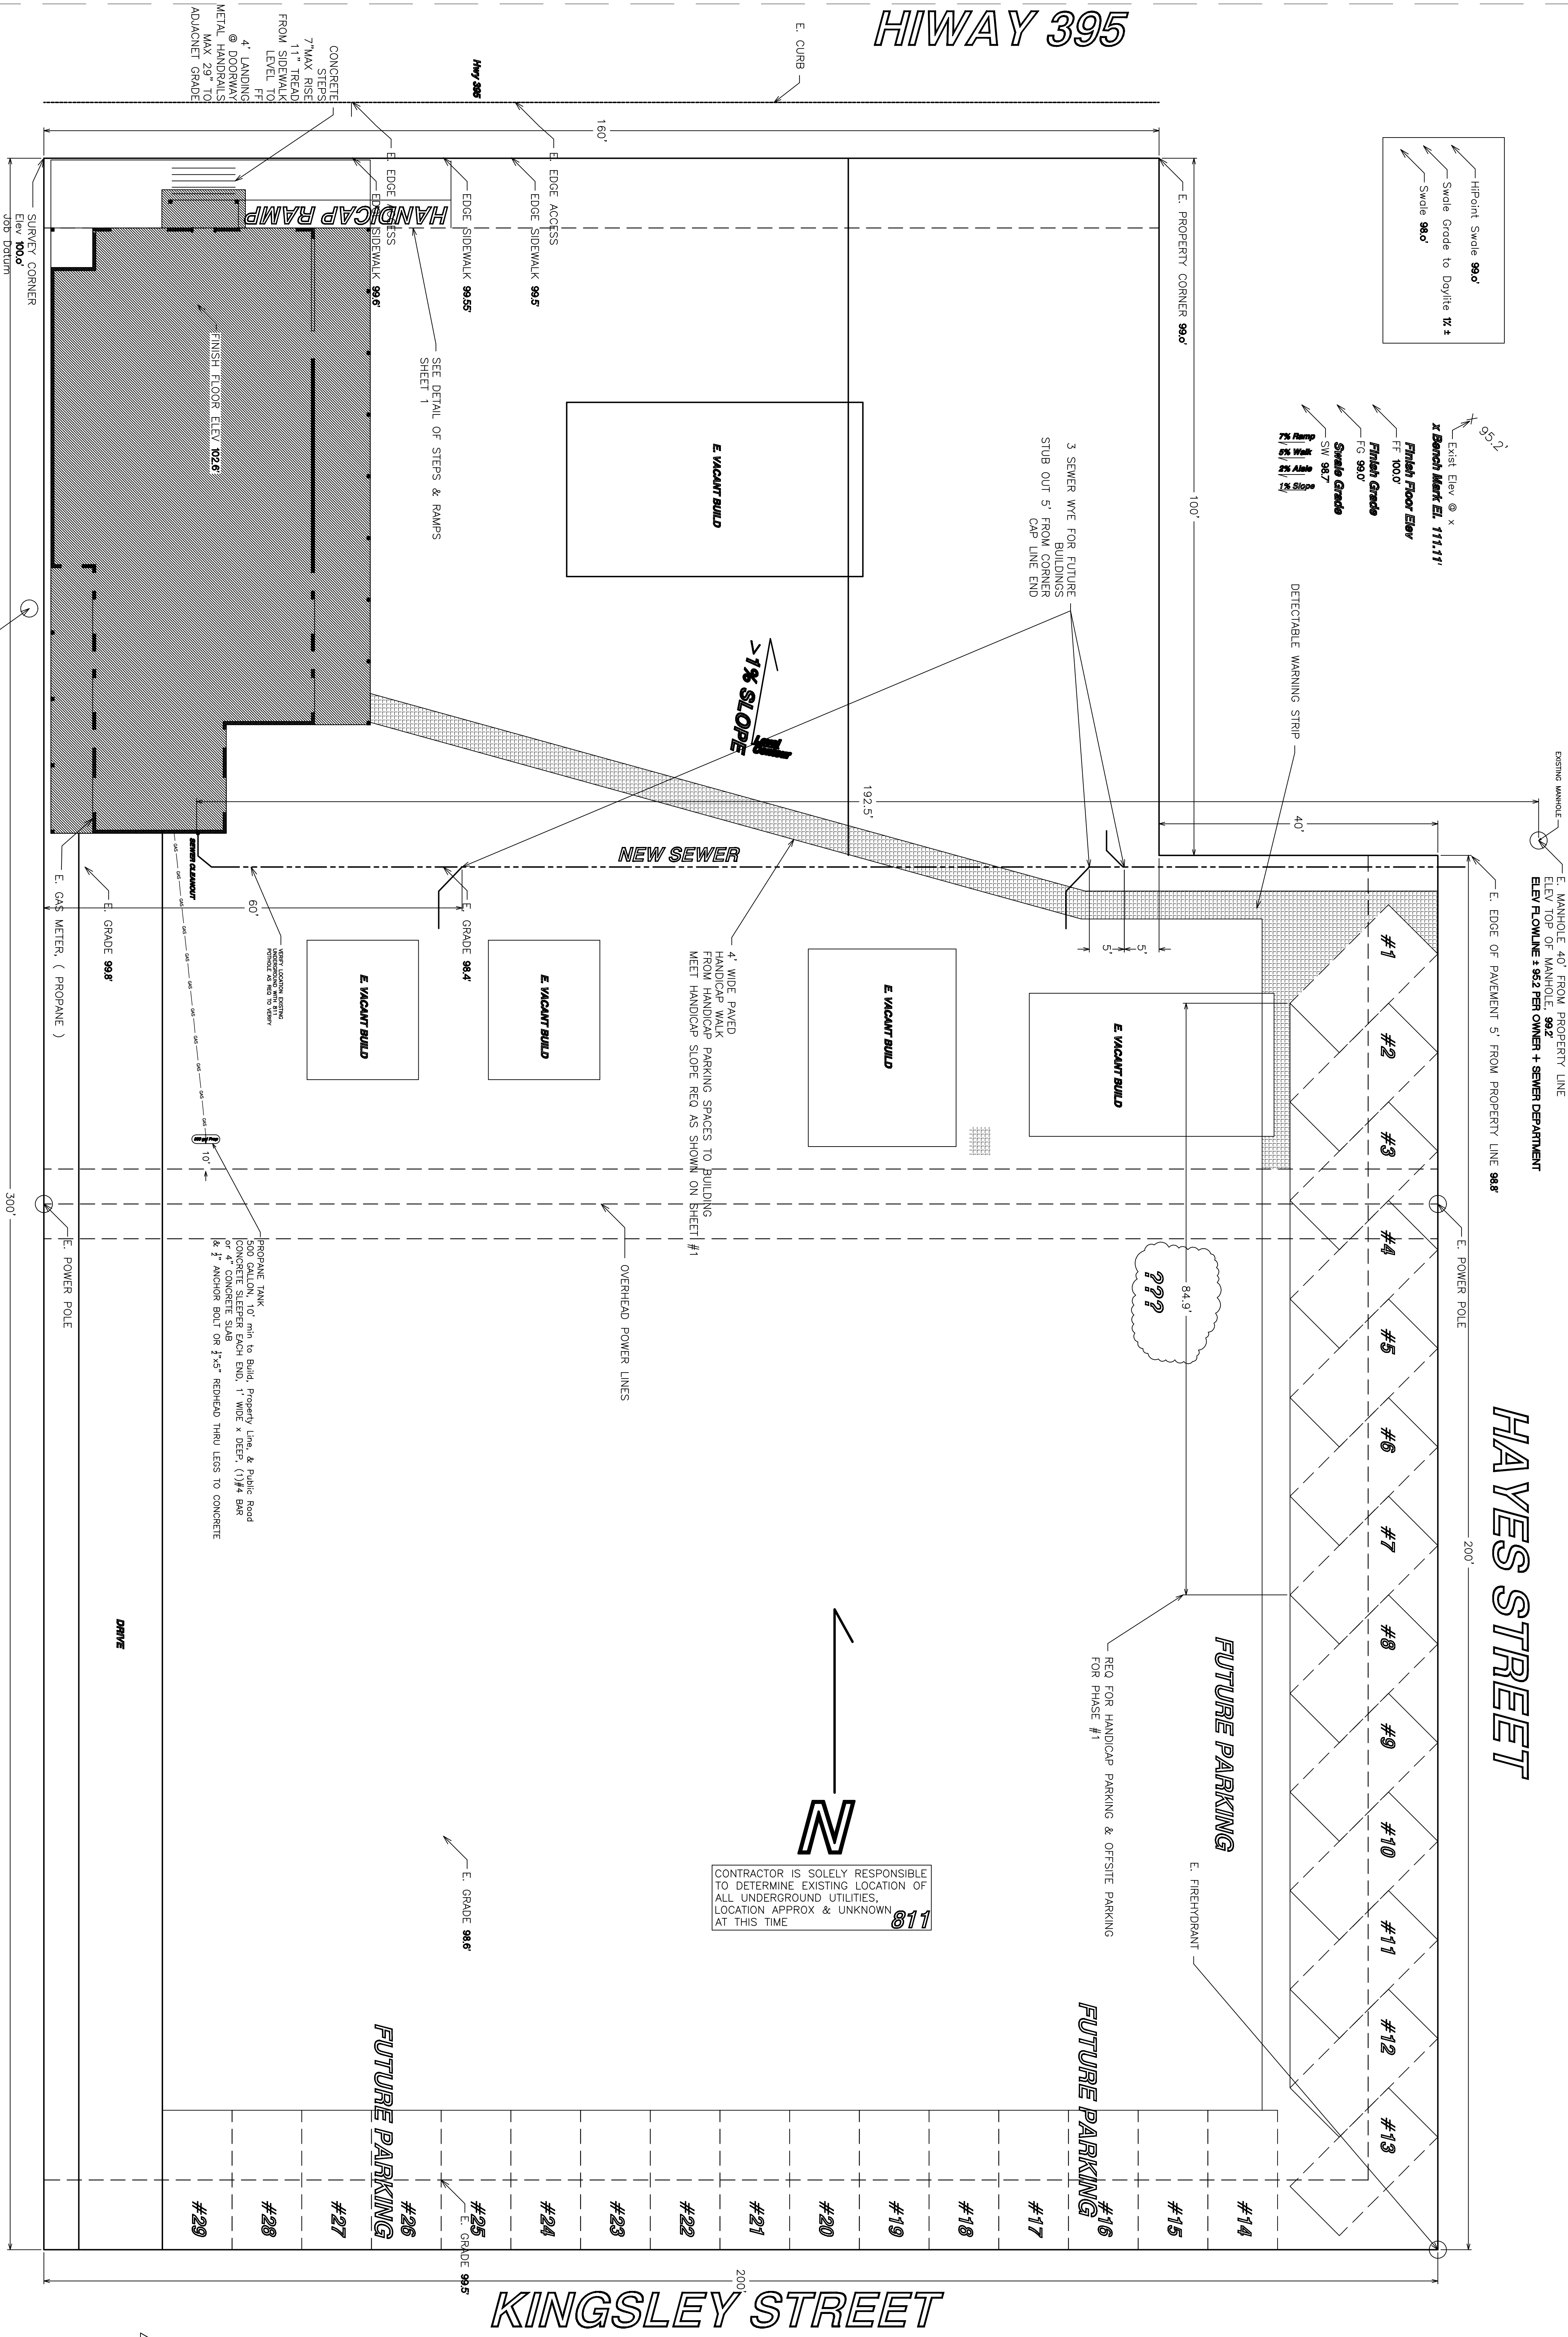
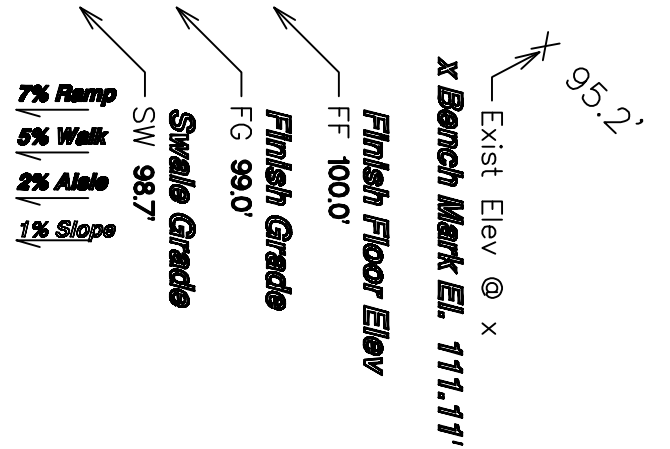



HIWAY 395

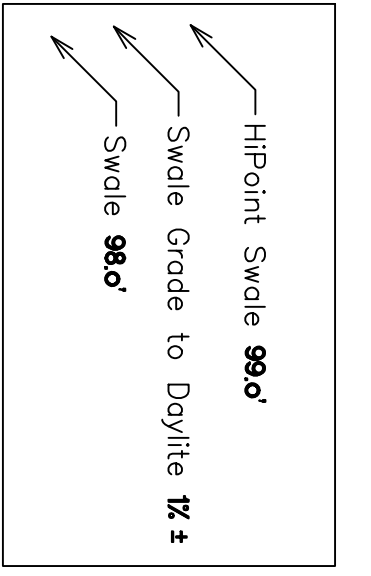

HAYES STREET

KINGSLEY STREET

CONTRACTOR IS SOLELY RESPONSIBLE TO DETERMINE EXISTING LOCATION OF ALL UNDERGROUND UTILITIES, LOCATION APPROX & UNKNOWN AT THIS TIME

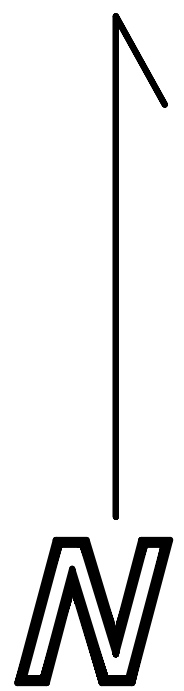

UNDERGROUND UNKNOWN LOCATIONS, BUILDER VERIFIED