



JUNE LAKE / GULL LAKE
015-103-022-000

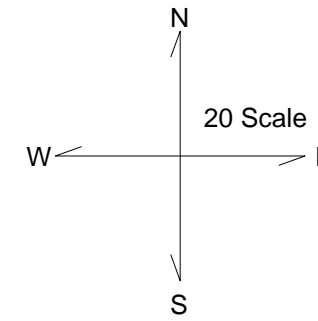

18,730 SQ.
LOT
.43 AC

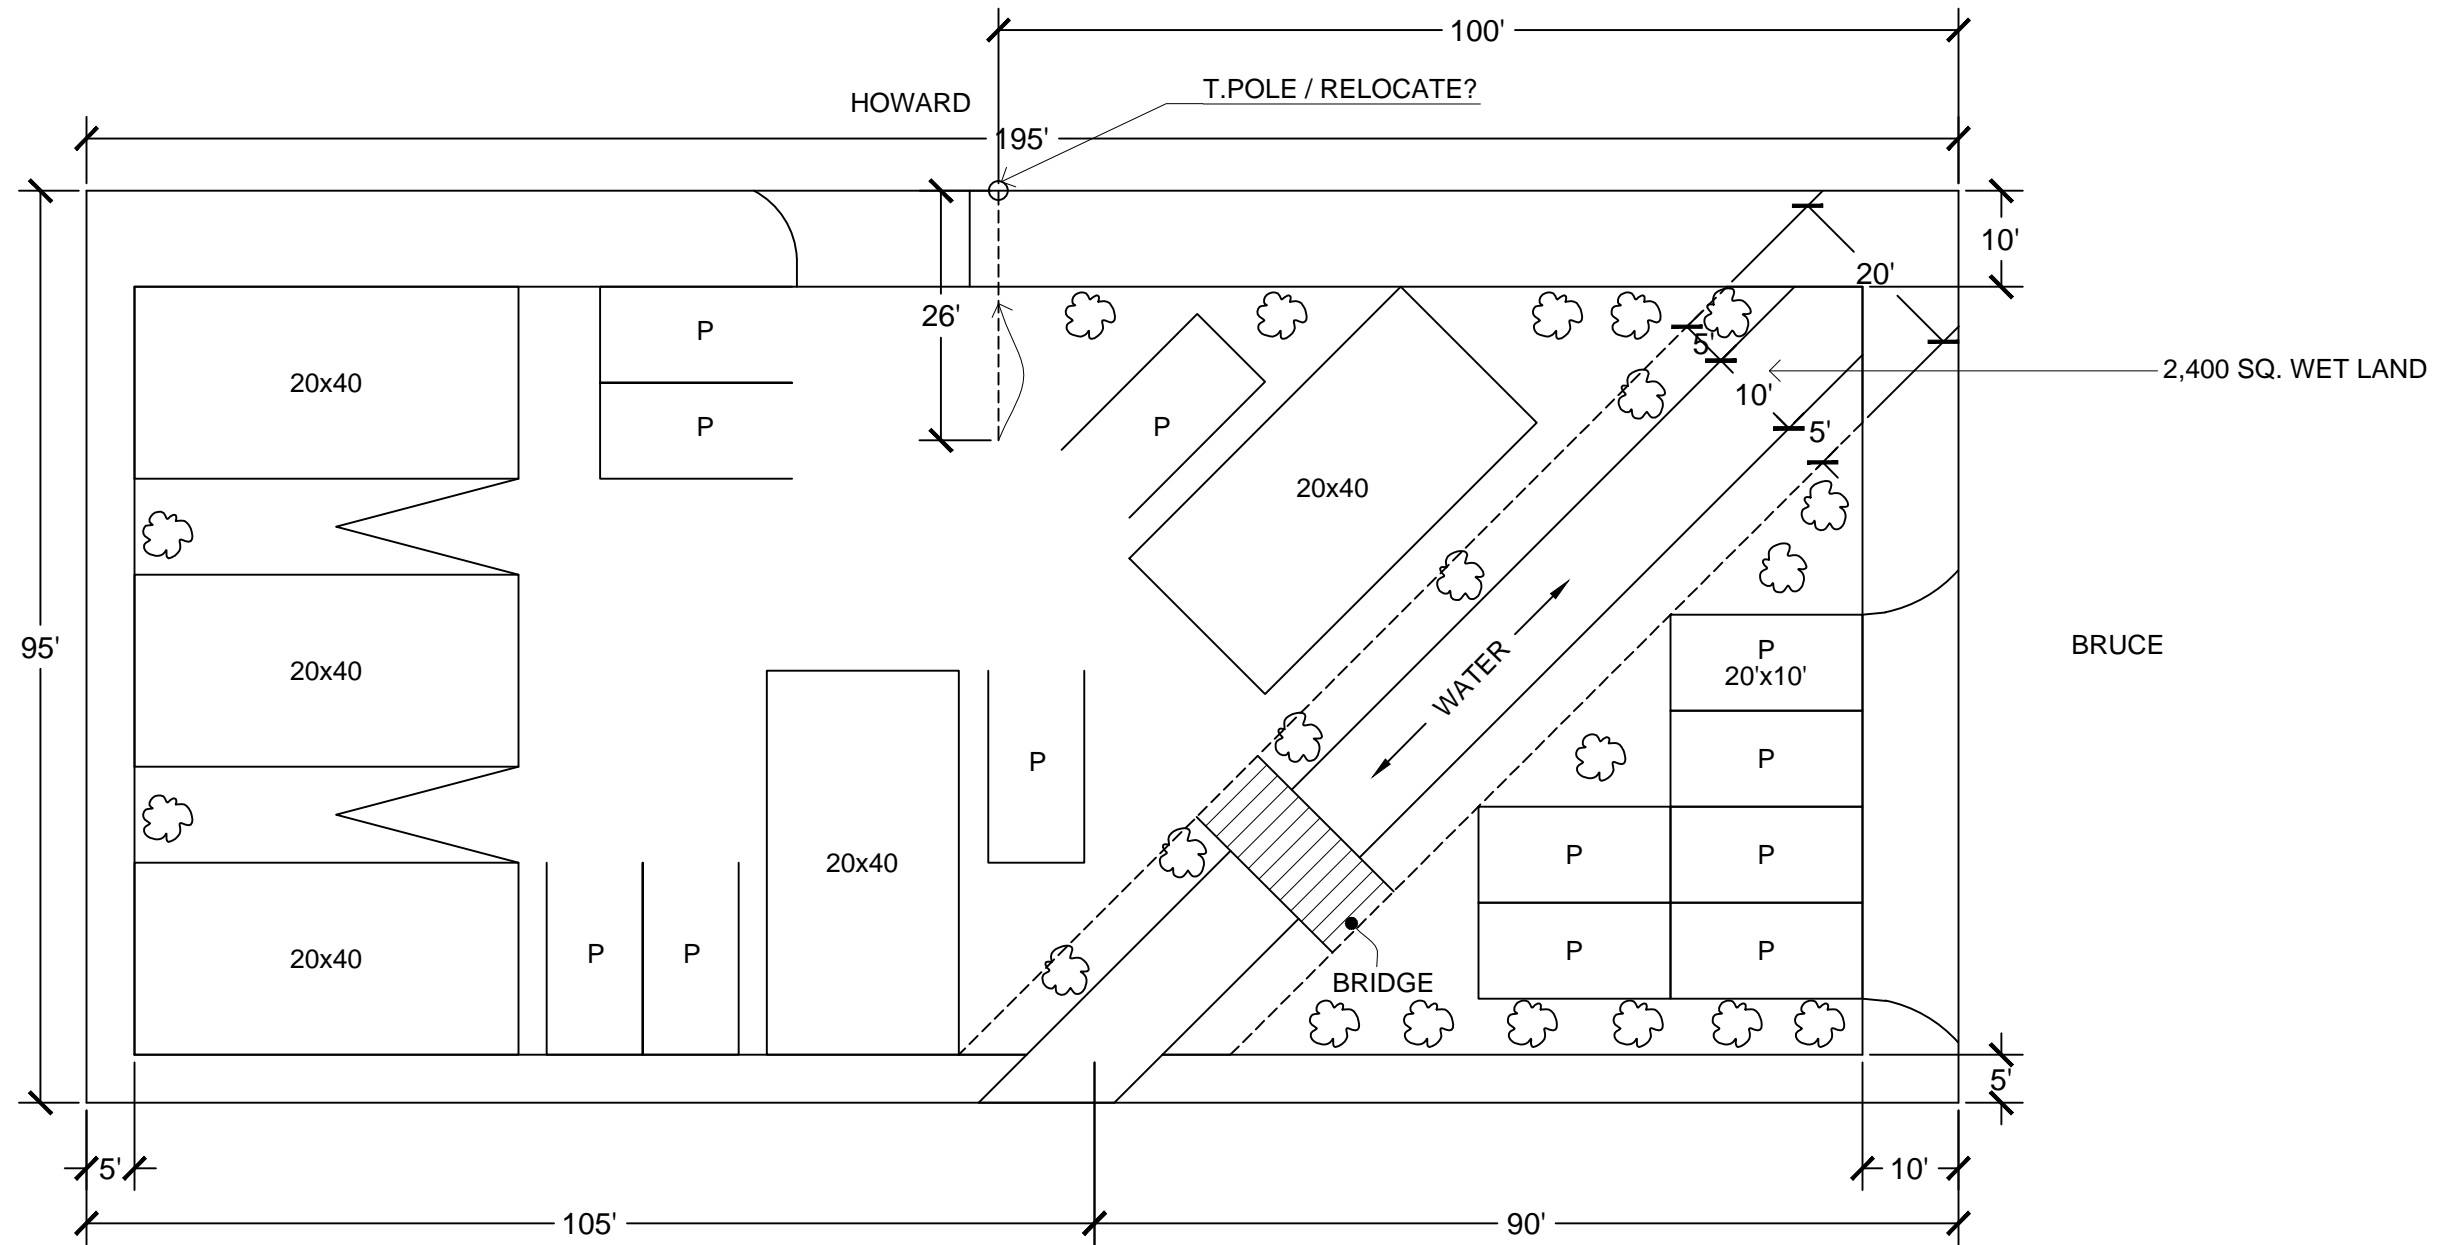

APPLICANT : JON HEAD / ARCH
jrhead27@gmail.com
949-290-7003