

ENTER NOTES HERE




Main Street Revitalization Plan for US 395 through Bridgeport
US 395 at Twin Lakes Road / Kirkwood
Bridgeport, Mono County, CA

CONCEPTUAL
NOT FOR CONSTRUCTION

N NELSON
NYGAARD

17 September 2012

ENTER NOTES HERE

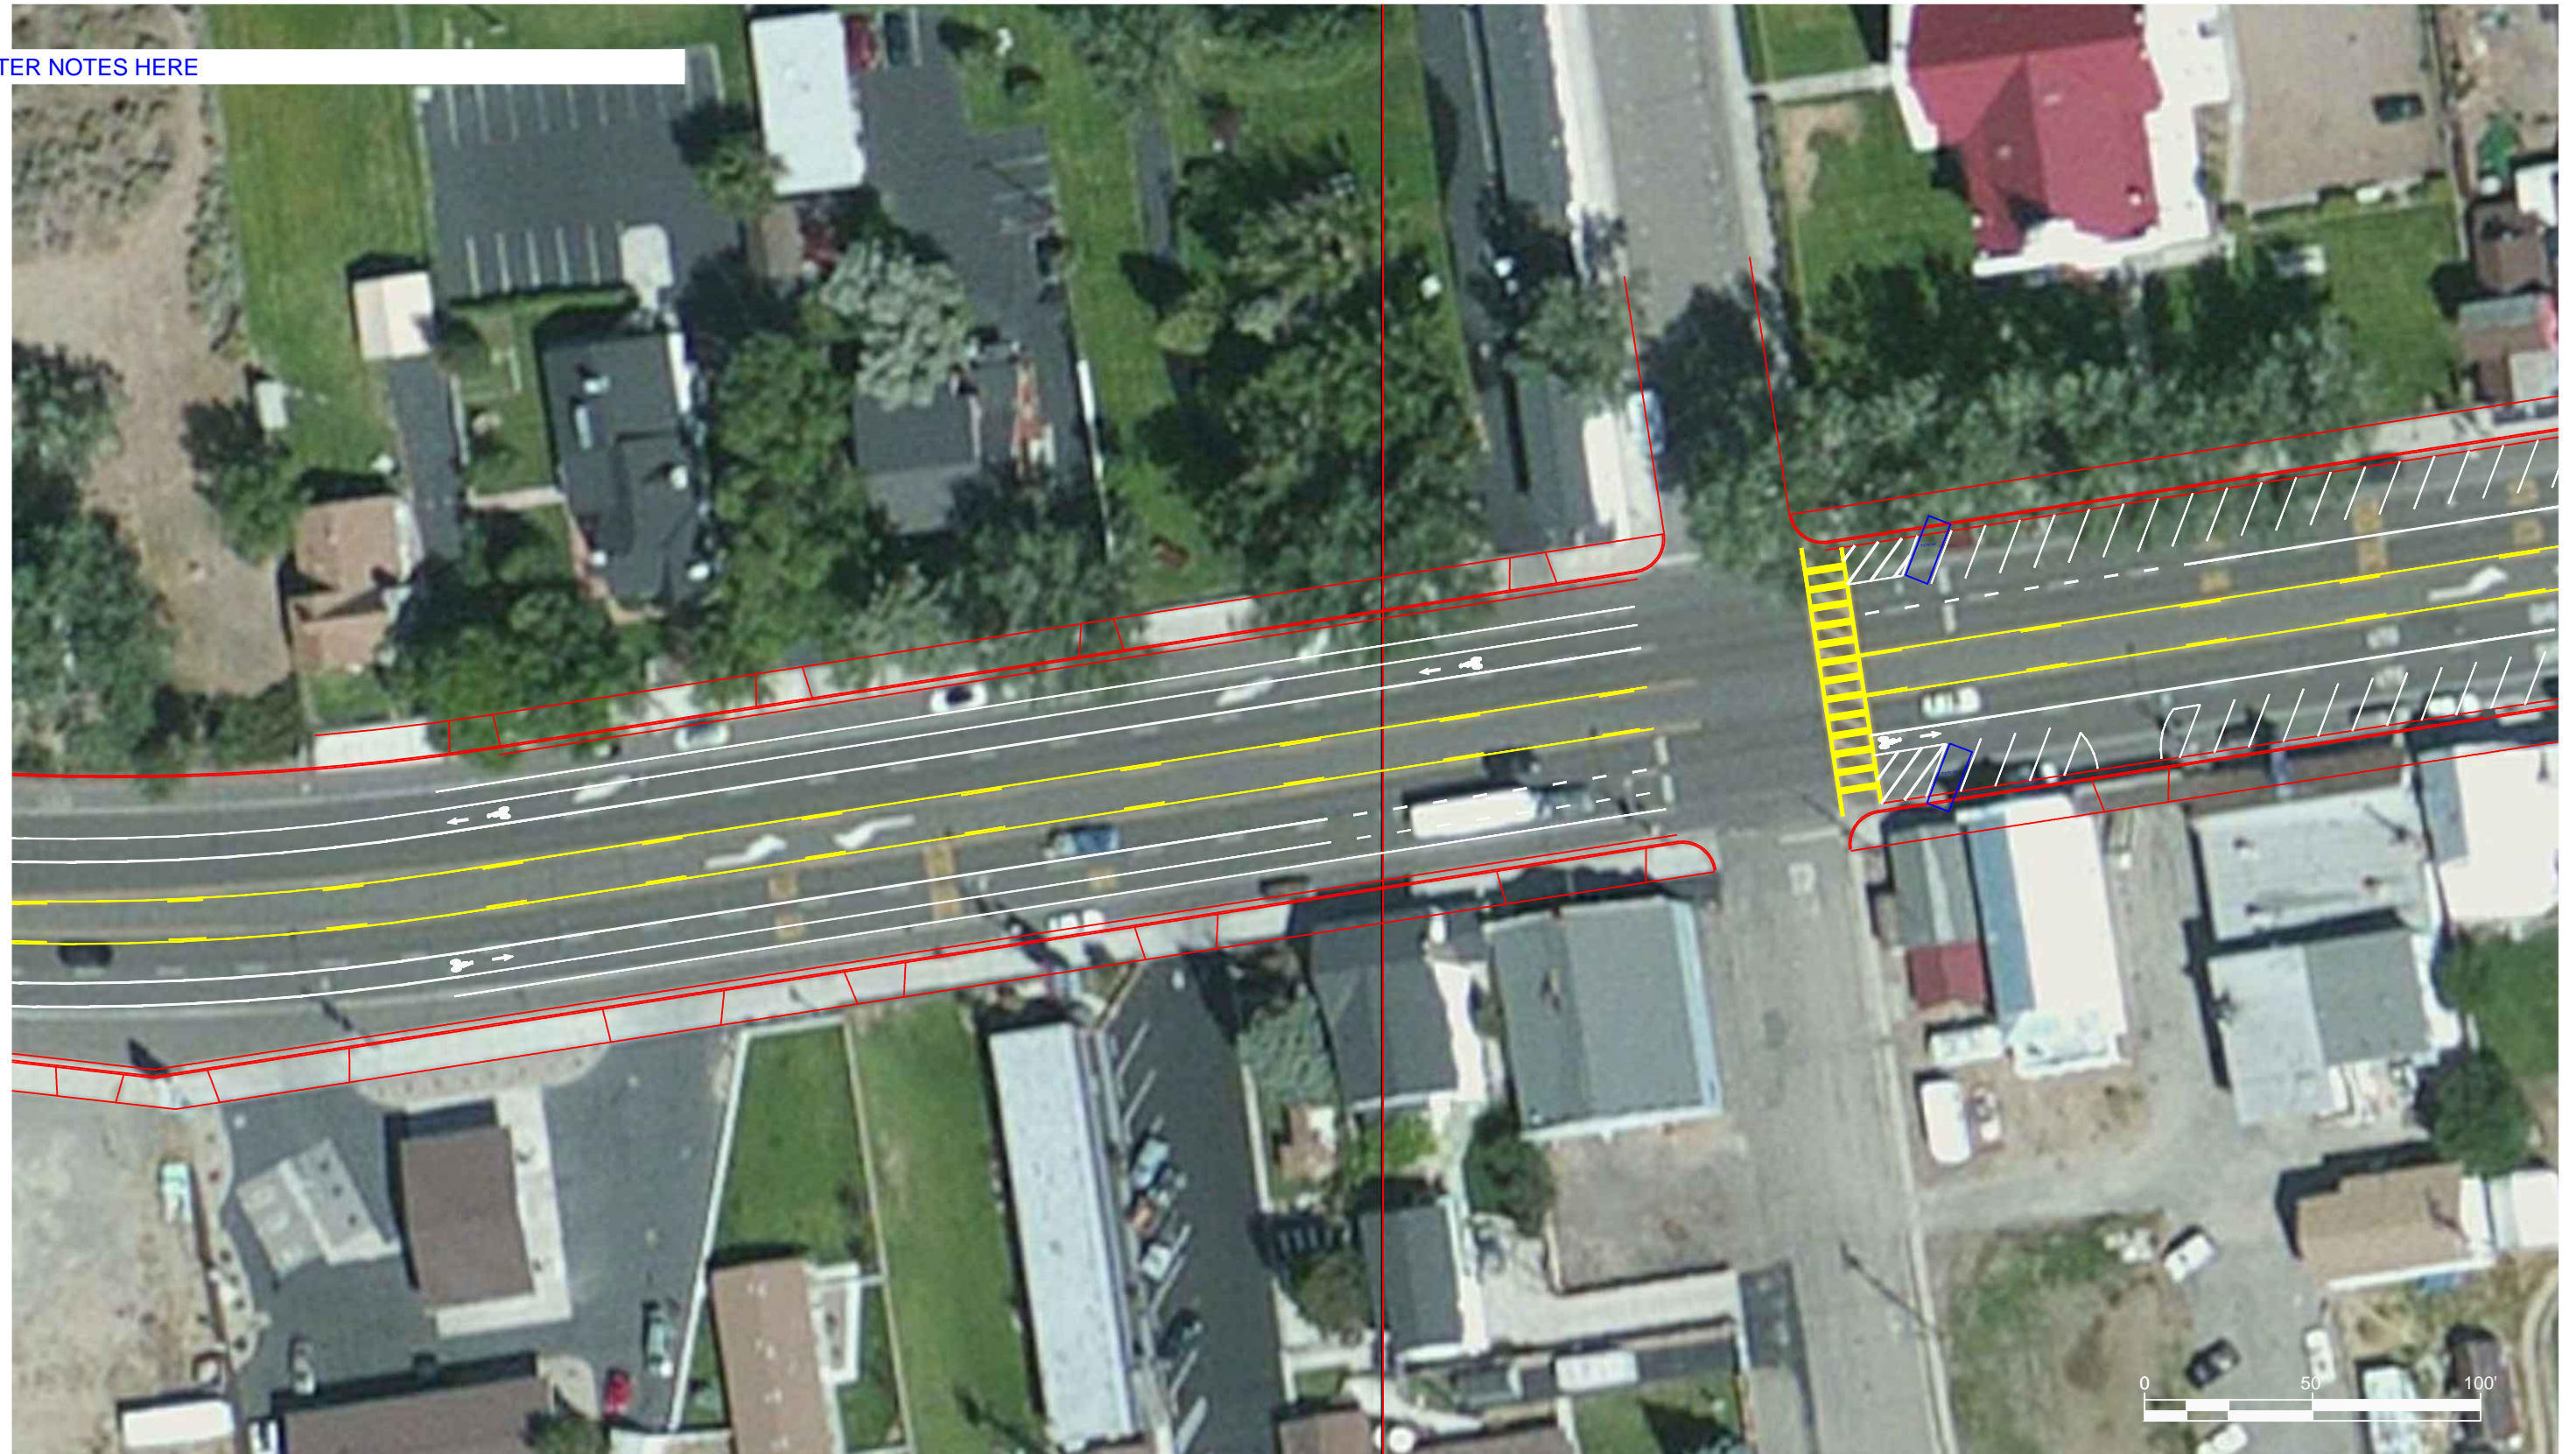


Main Street Revitalization Plan for US 395 through Bridgeport
US 395 at School Street
Bridgeport, Mono County, CA

CONCEPTUAL
NOT FOR CONSTRUCTION



19 September 2012

ENTER NOTES HERE

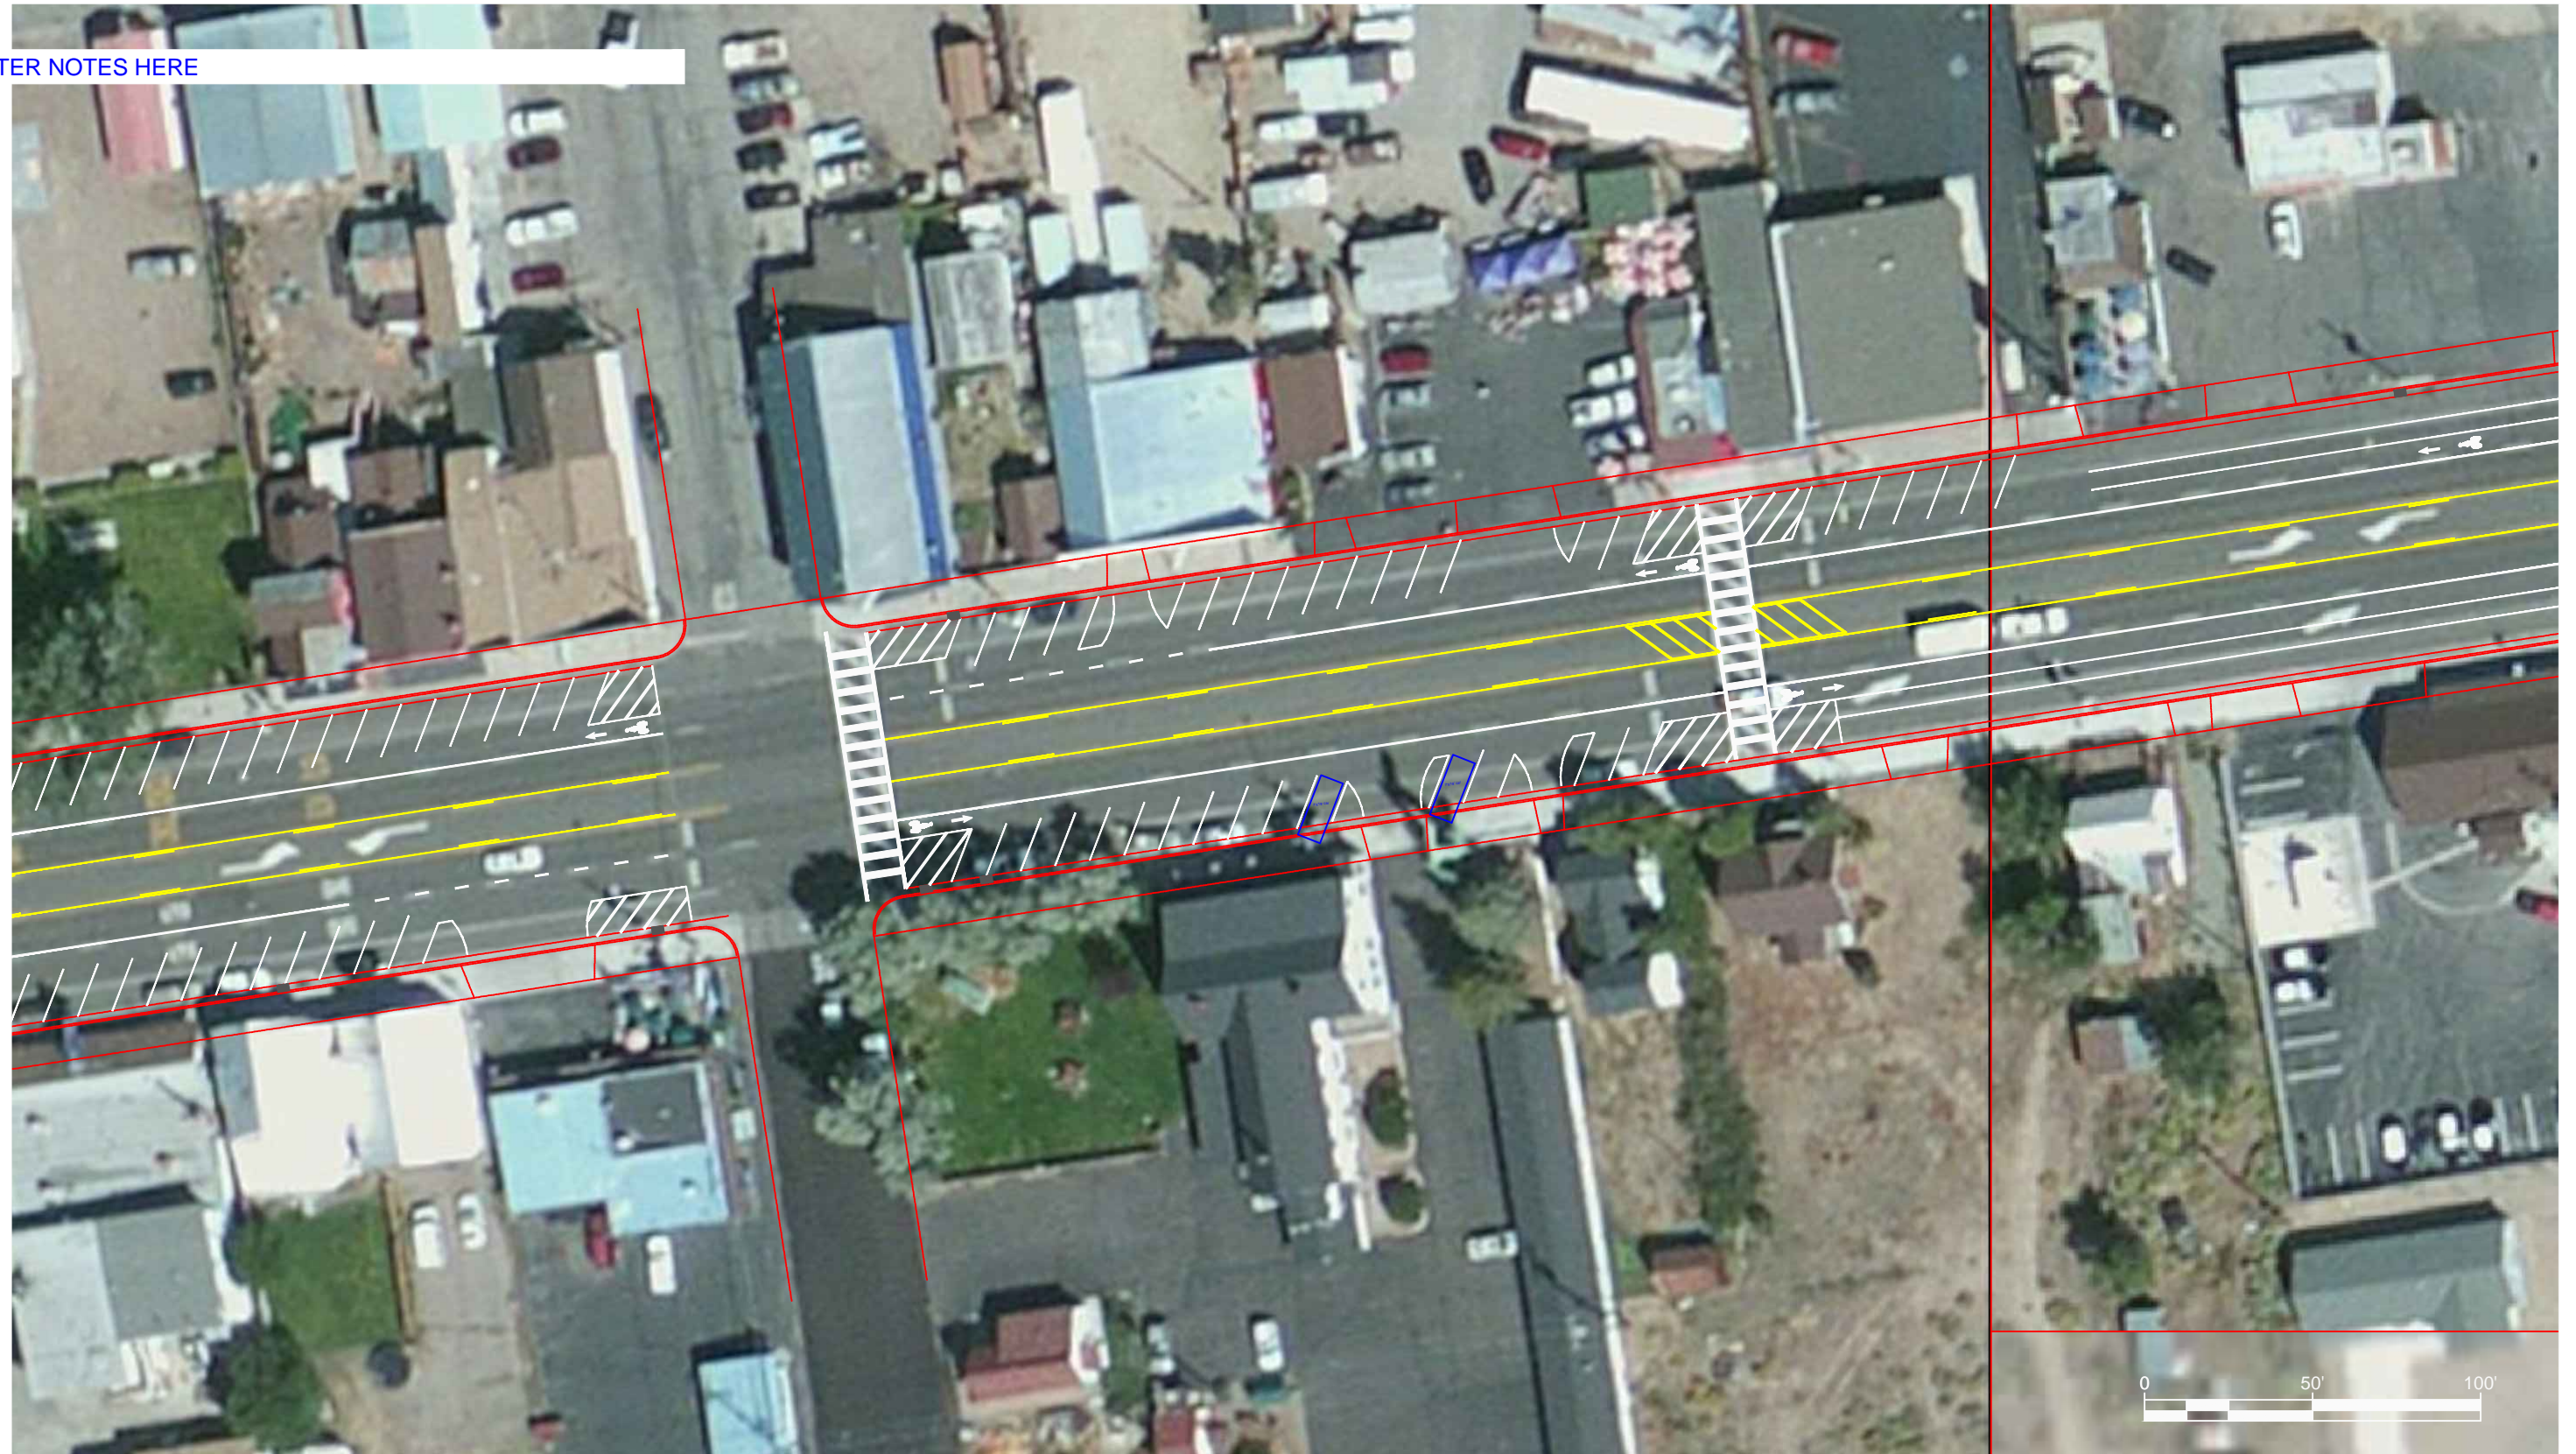


Main Street Revitalization Plan for US 395 through Bridgeport
US 395 at Sinclair Street
Bridgeport, Mono County, CA

CONCEPTUAL
NOT FOR CONSTRUCTION



19 September 2012

ENTER NOTES HERE

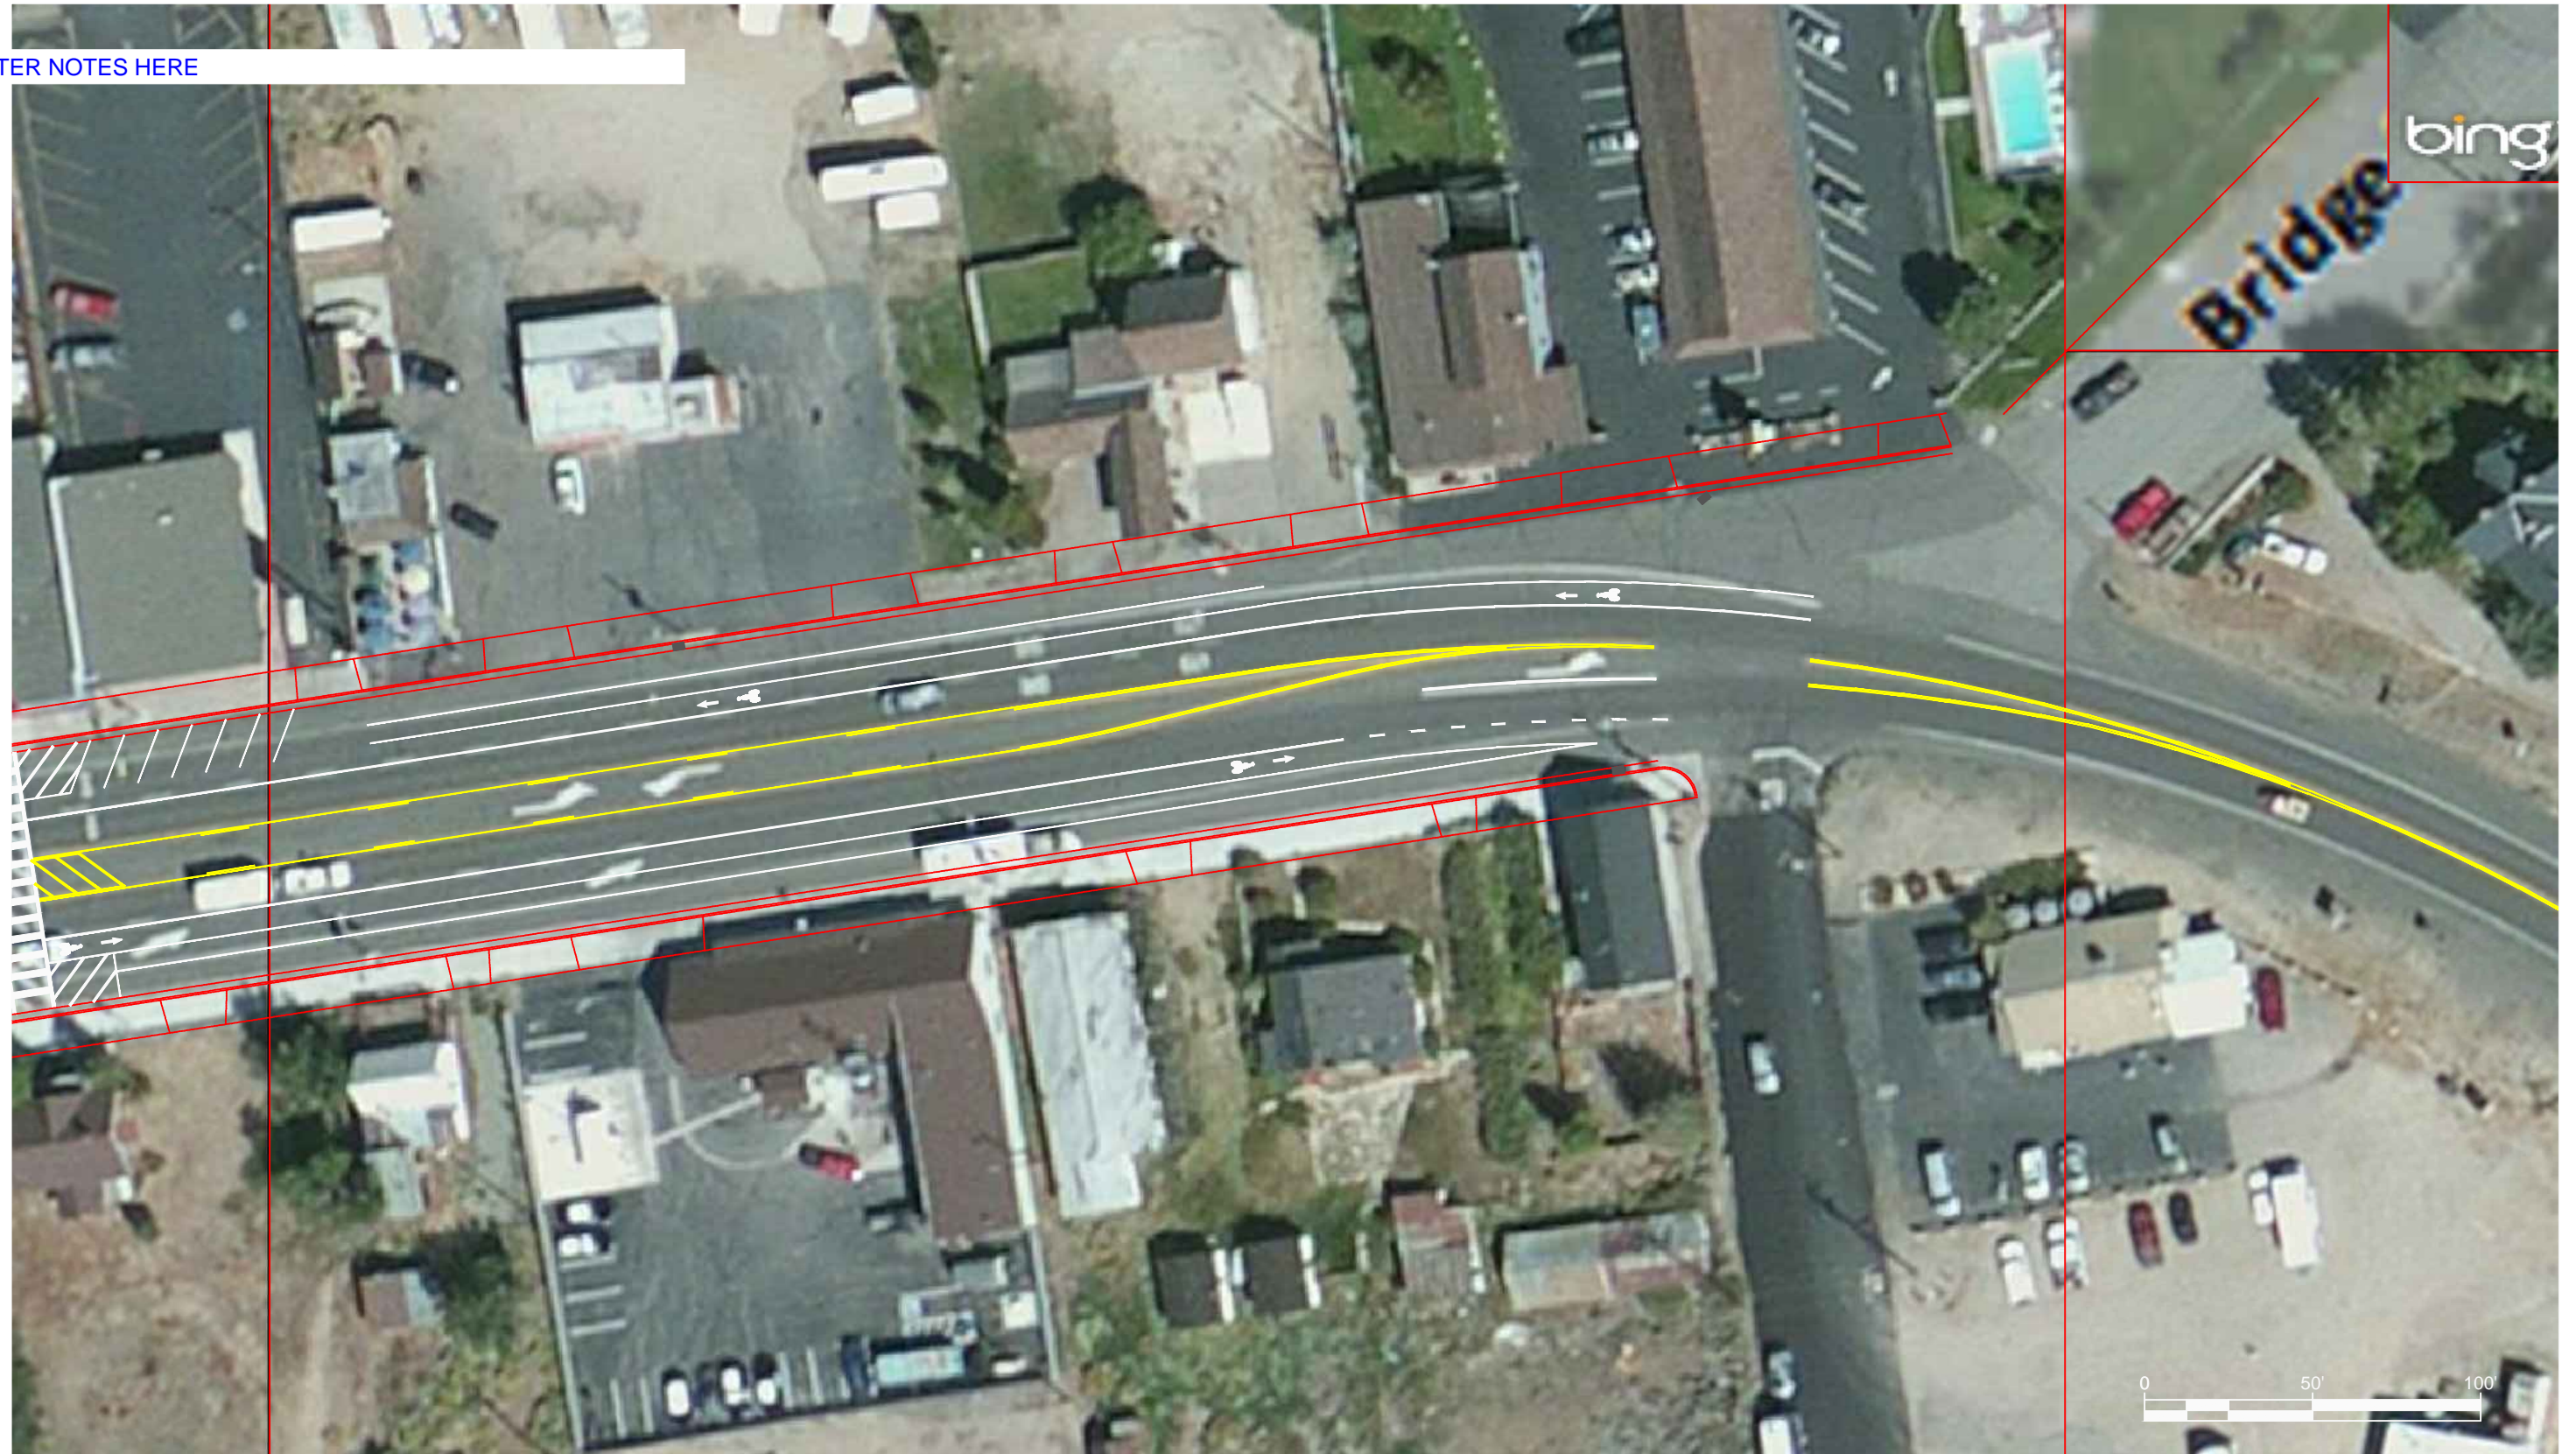

Main Street Revitalization Plan for US 395 through Bridgeport
US 395 at Hayes and Bridge Streets
Bridgeport, Mono County, CA

CONCEPTUAL
NOT FOR CONSTRUCTION



17 September 2012

